

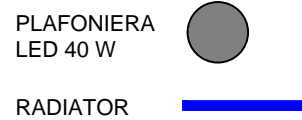


NOVO STANJE

TLORIS

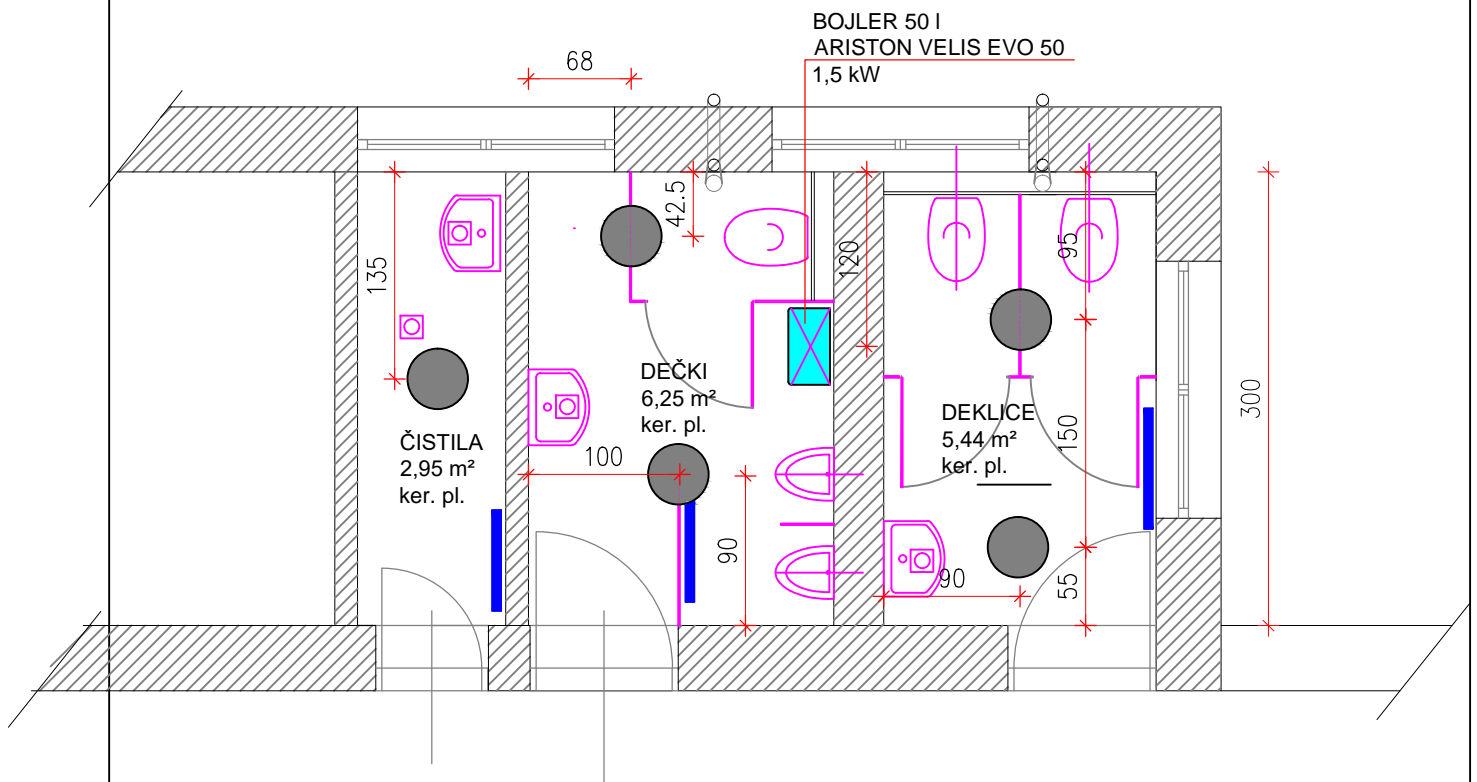

PREREZ A-A

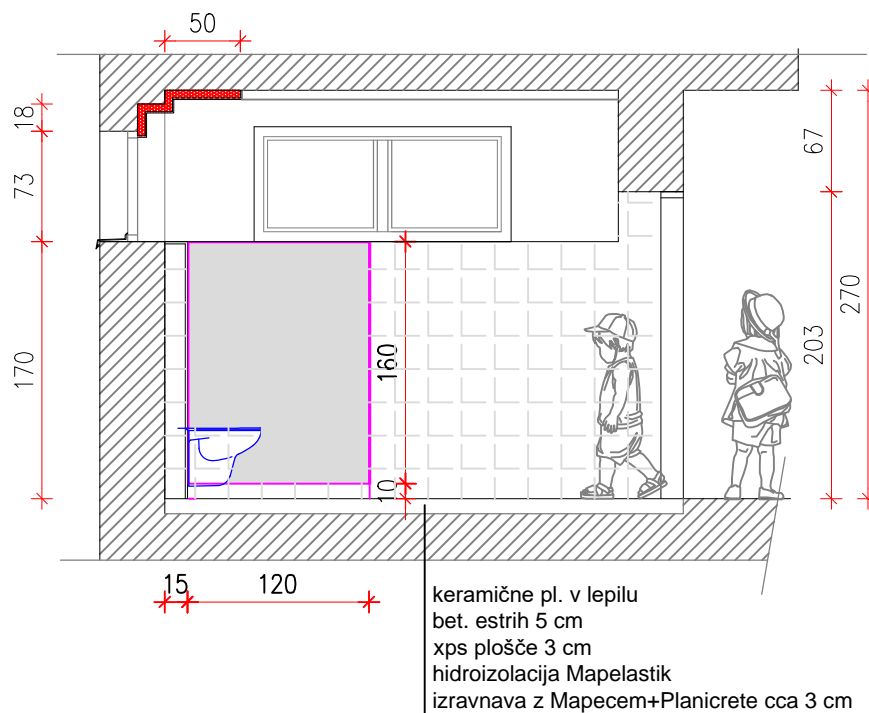

POŠ Čemšenik - obnova sanitarij
TLORIS - dispozicija el. in ogrevalne opreme; m 1:50